


# Latvijas Nacionālā Opera un Balets

## Main stage floor Section A-A

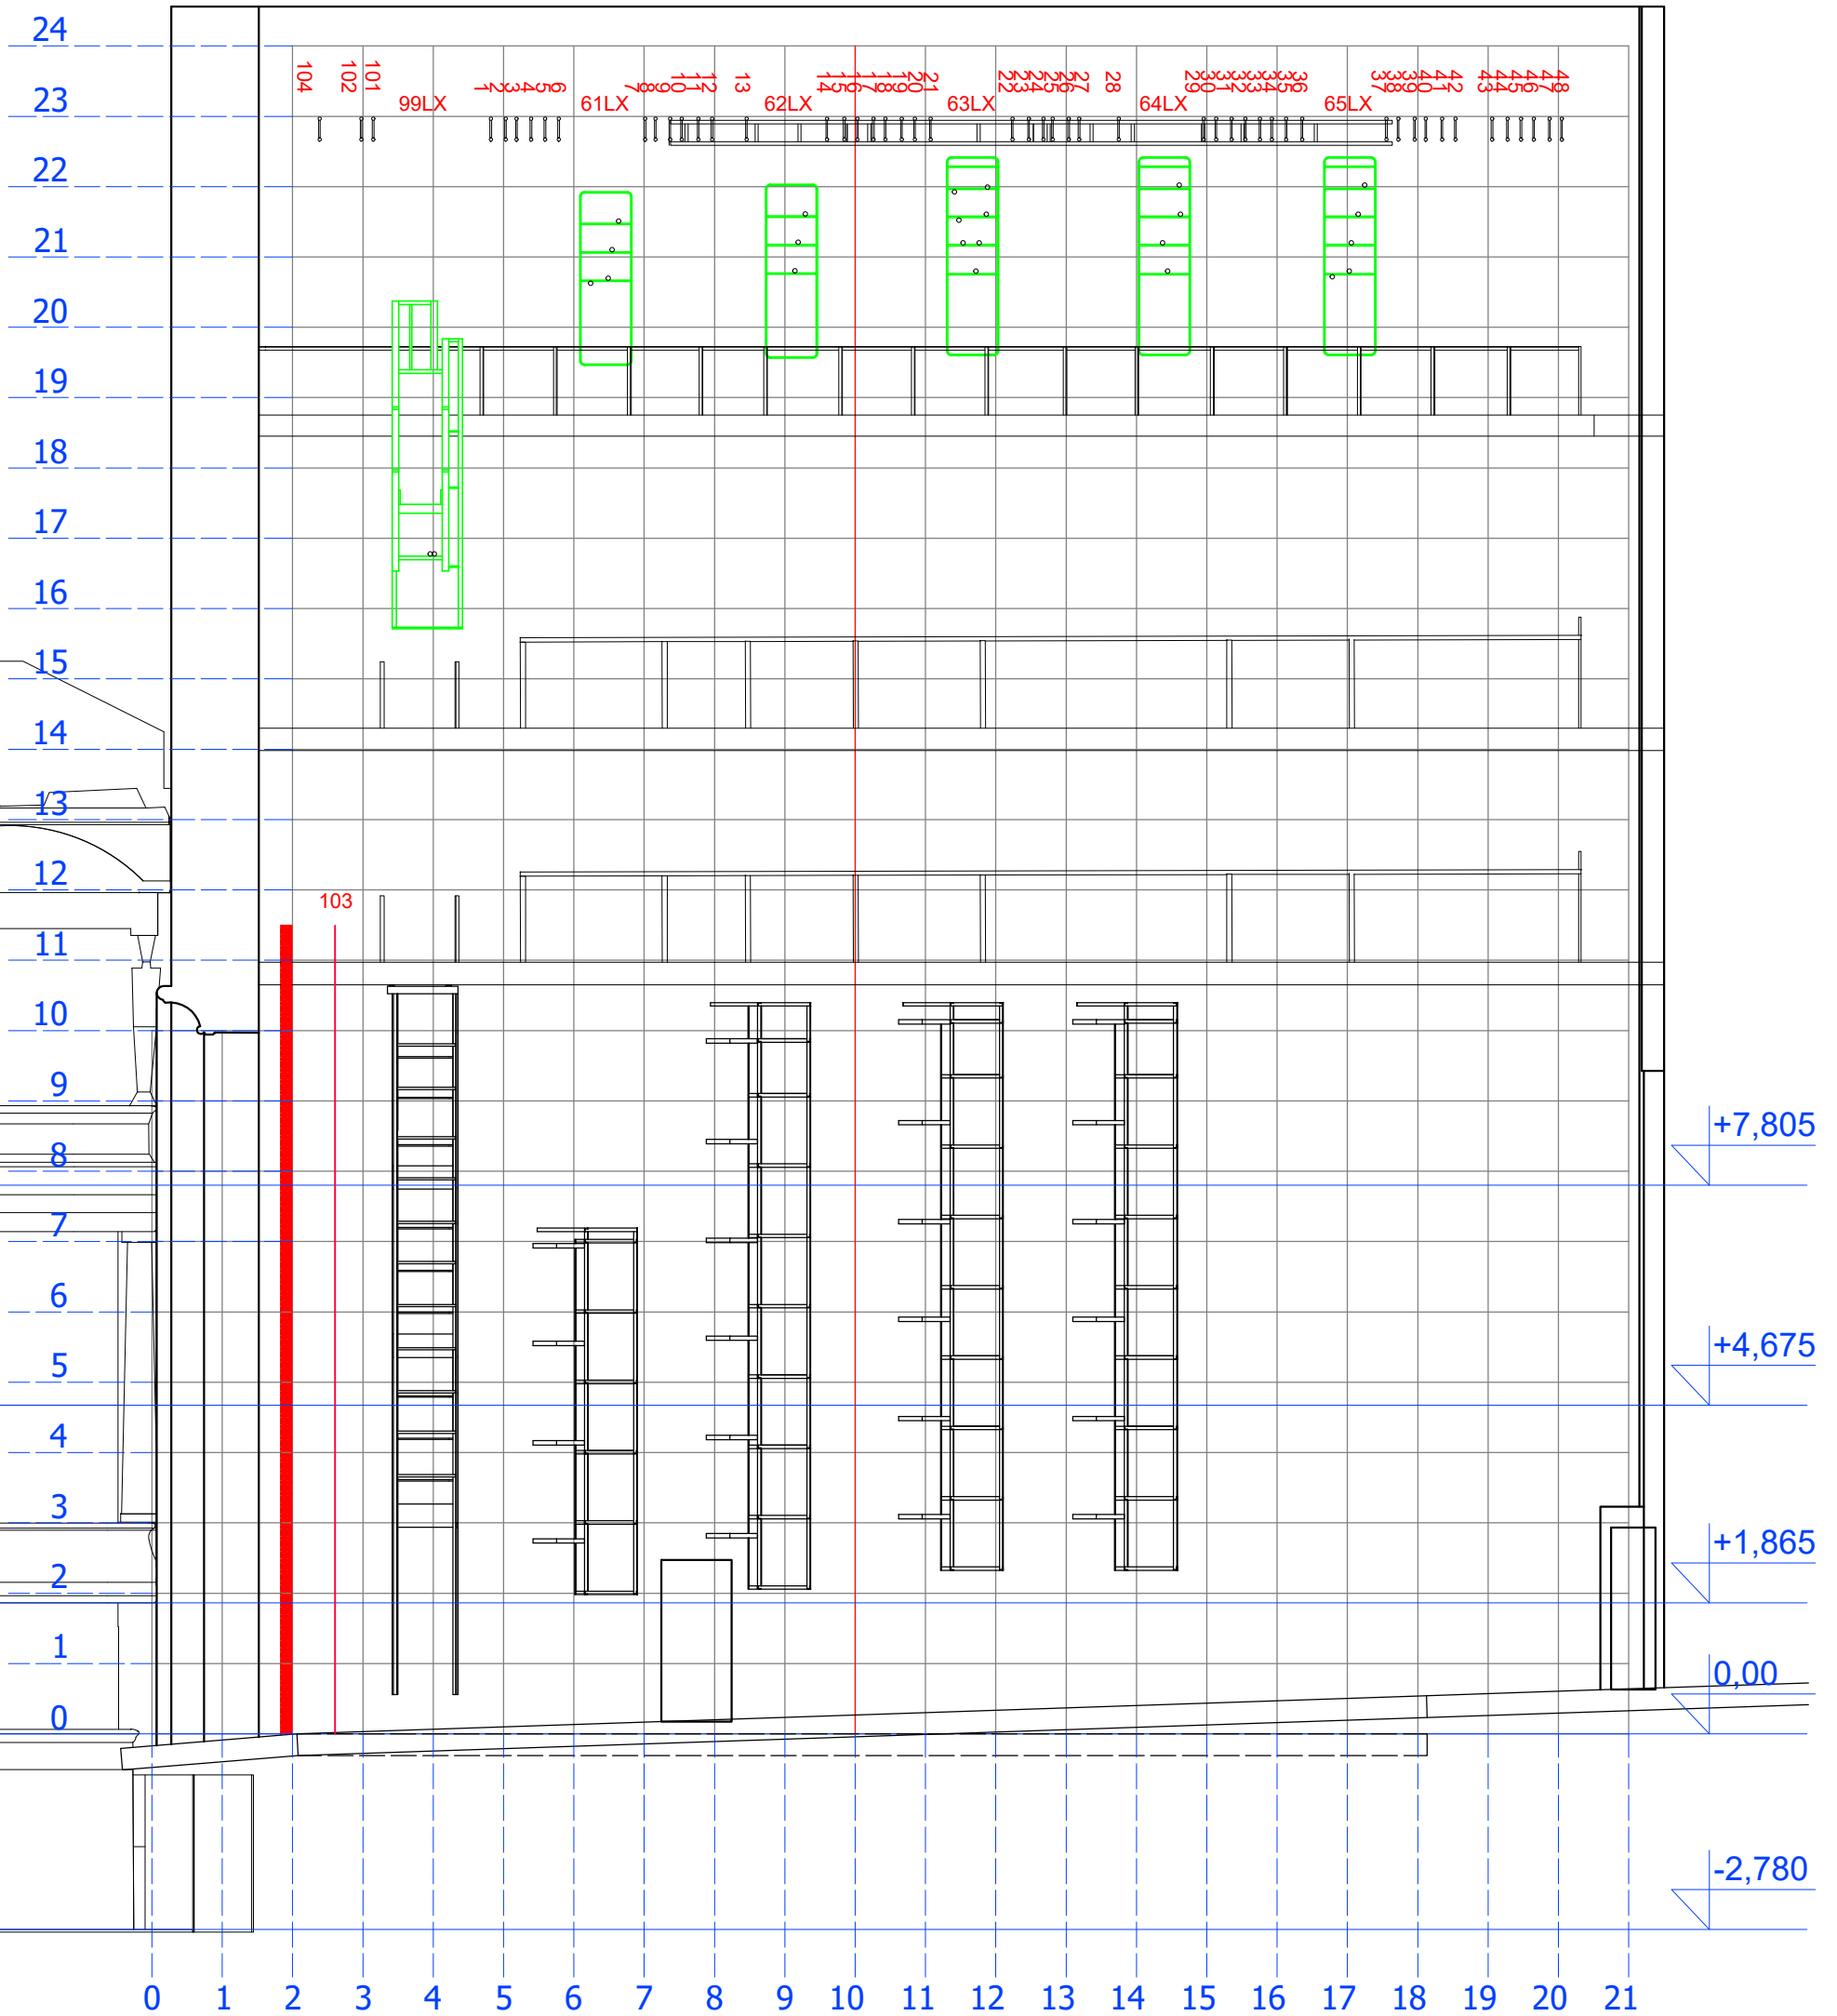

- 103; 104 ——— House curtain
- 101;  
1; 2; .... | Mechanical bars
- 61LX  Light bars
- Fire curtain

Size: A3
Scale: 1:100
11.04.2022