


Latvijas Nacionālā Opera un Balets

Main stage floor with light bars

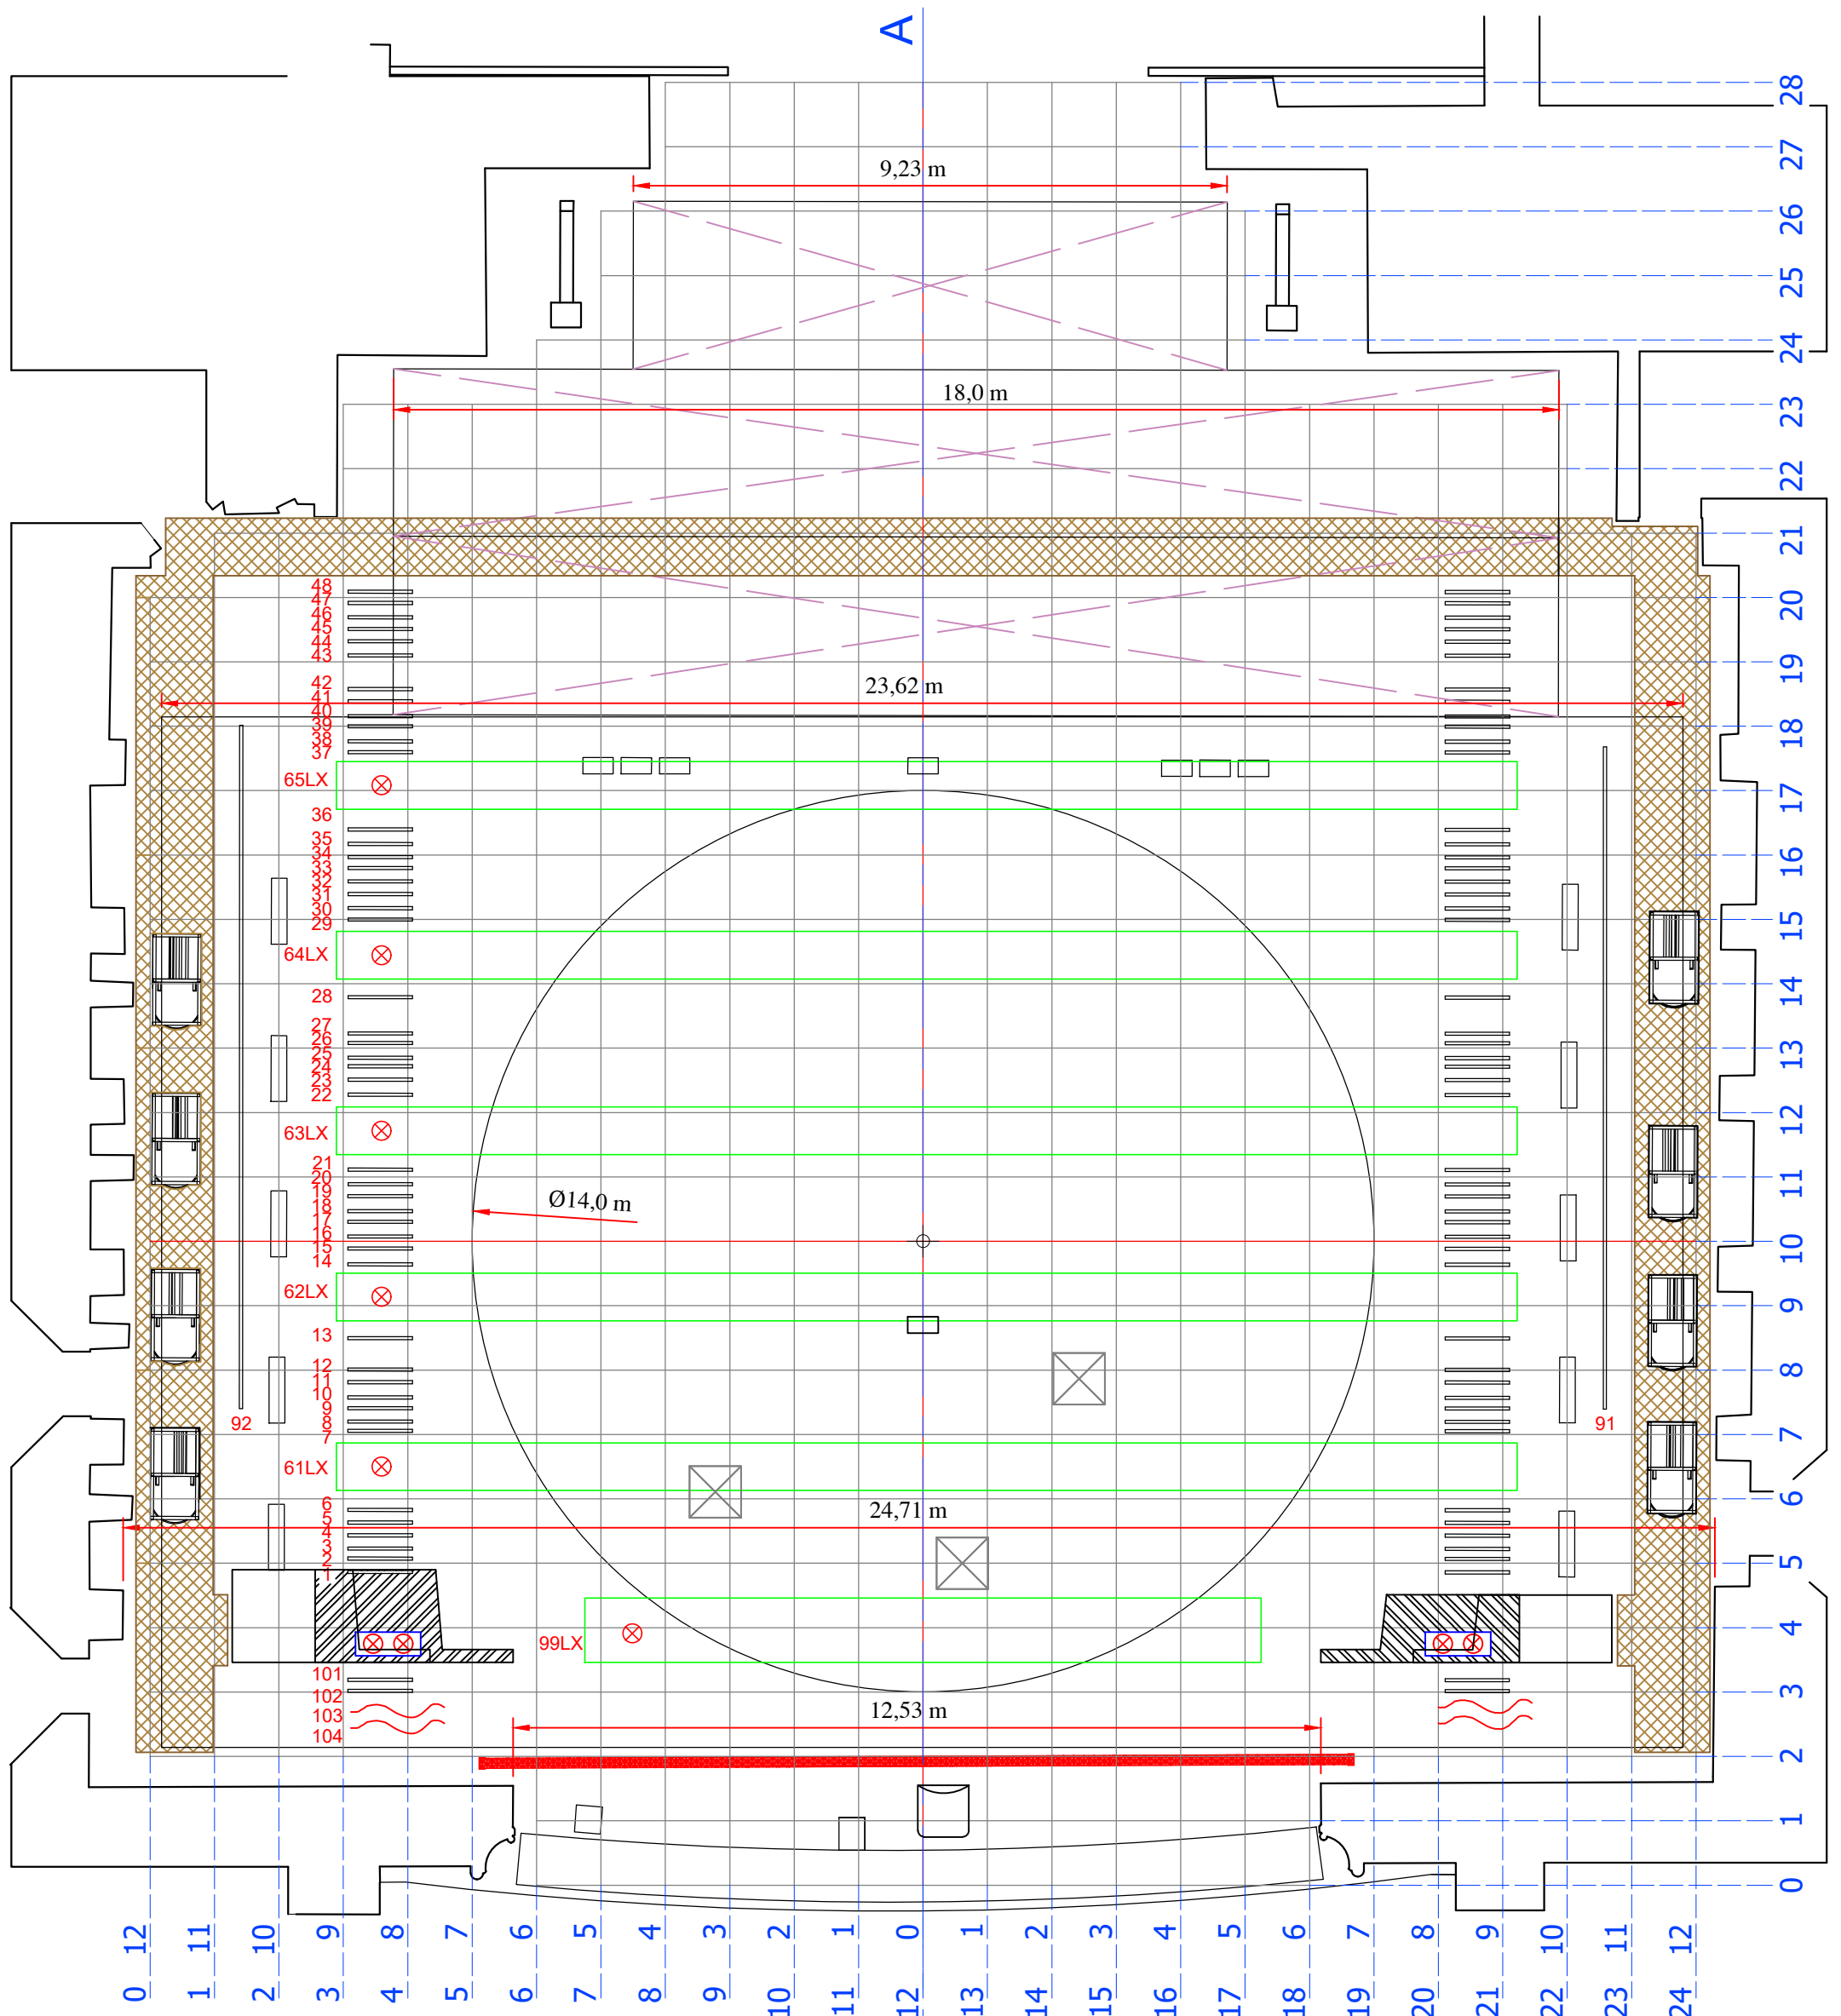

- 103; 104 House curtain
- 101; 1; 2; Mechanical bars
- 91, 92 Panorama bars
- 61LX Light bars
- 99 Portal light bridge
- Side bridge and back bridge

A

- Scenery elevator
- Revolving stage
- Fire curtain
- Prompter's box
- Portal

- Stage hatch

Size: A3
 Scale: 1:100
 11.04.2022