

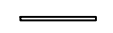


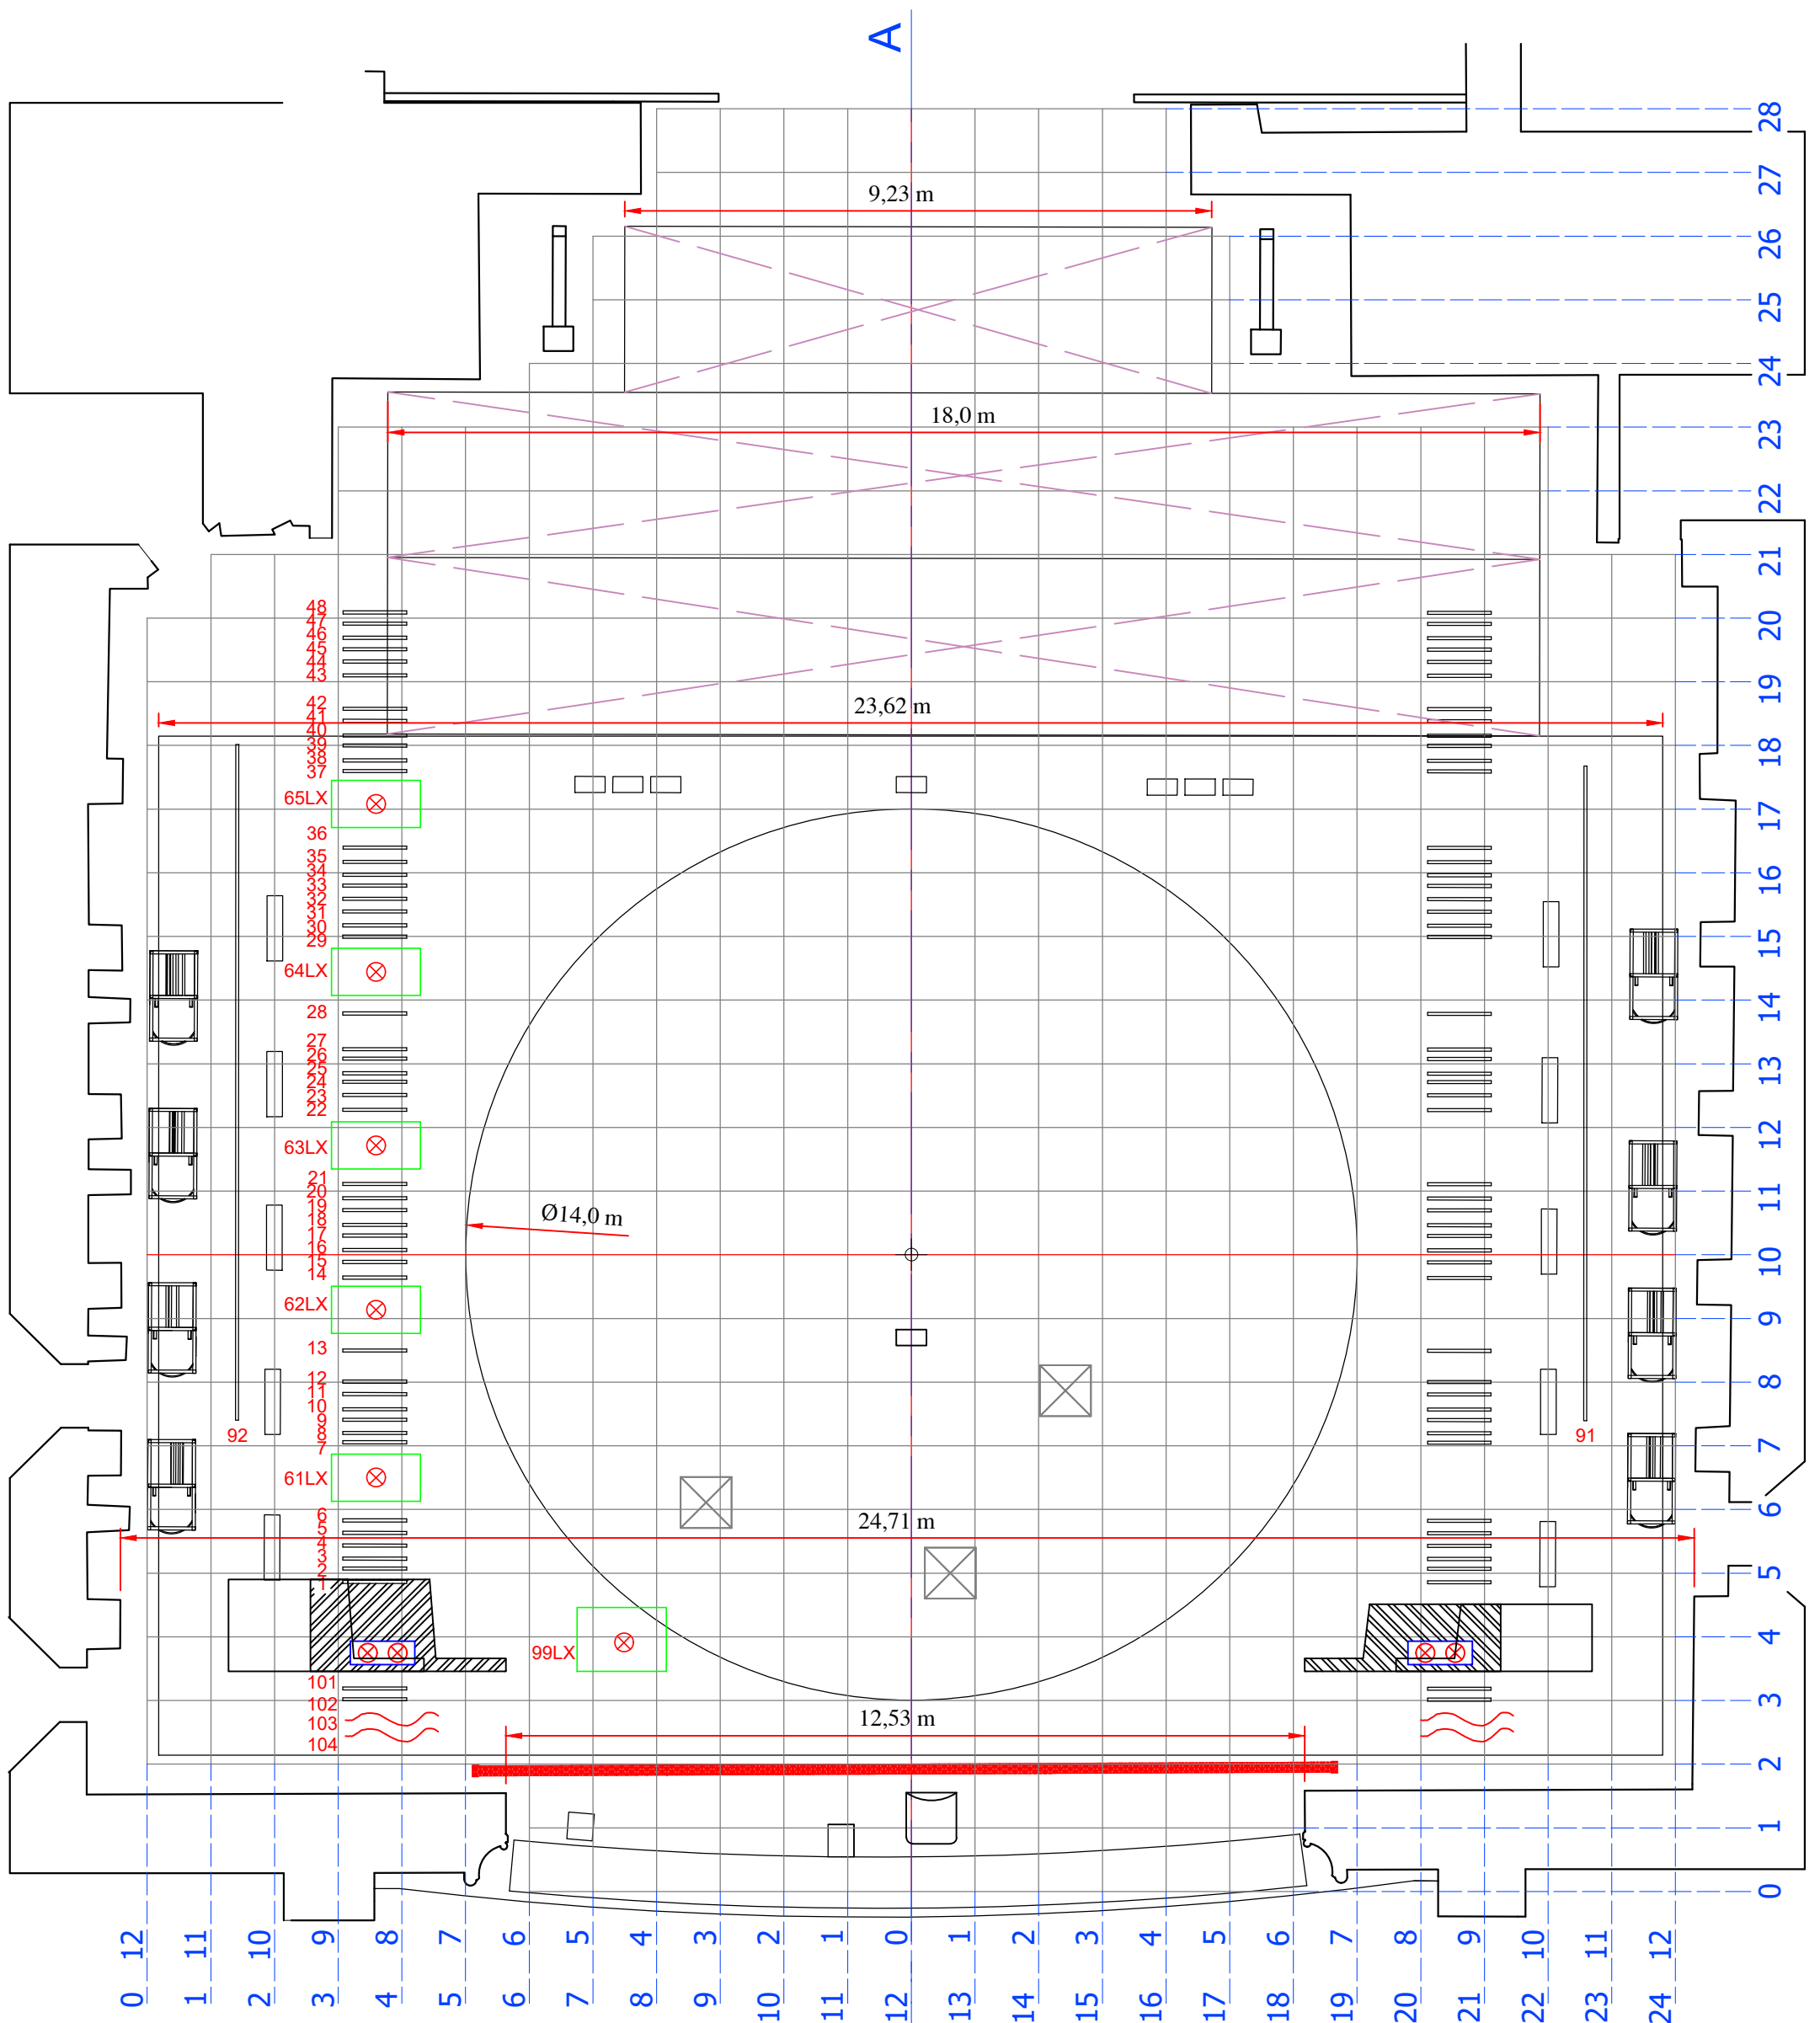


Latvijas Nacionālā Opera un Balets

Main stage floor




- 103; 104  House curtain
- 101; 1; 2; ...  Mechanical bars
- 91, 92  Panorama bars
- 61LX  Light bars
- 99  Portal light bridge

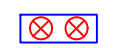Side bridge and back bridge

A



Scenery elevator

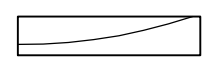


Revolving stage



Fire curtain



Prompter's box

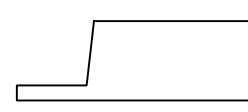

Portal



Stage hatch

Size: A3
Scale: 1:100
11.04.2022